

Clay County, Missouri Land Survey Document

M & M LAND SURVEYING SERVICE, INC.

RAY COUNTY COURTHOUSE

Filed with Missouri Department
of Natural Resources


112 S. COLLEGE ST.
P.O. BOX 83, RICHMOND, MO 64085
OFFICE 816/778-6343 HOME 816/398-4576

Survey 9

1987

DESCRIPTION LINTHACUM TO SHEPHERD: That portion of the NW 1/4 of Section 33, T52N, R31W of the 5th P.M., Liberty, Clay County, Missouri described as follows: Beginning at the SE corner of said NW 1/4 SW 1/4; thence N00-00-36W, 635.67 feet along the East line of said NW 1/4 SW 1/4; thence S25-37-39W, 706.54 feet along the centerline of an old road to the South line of said NW 1/4 SW 1/4; thence N89-44-41E, 305.71 feet along said South line to the point of beginning. Said portion contains 2.23 acres.

DESCRIPTION SHEPHERD TO LINTHACUM: That portion of the SW 1/4 of Section 33, T52N, R31W of the 5th P.M., Liberty, Clay County, Missouri described as follows: Beginning at a point on the North line of said SW 1/4 SW 1/4 that is S89-44-41W, 305.71 feet from the NE corner thereof; thence S89-44-41W, 170.96 feet along said North line to the East Right of Way line of Missouri Highway B; thence S11-31-37W, 631.33 feet along said R.O.W. line; thence N25-37-39E, 686.94 feet along the centerline of an old road to the point of beginning. Said portion contains 1.23 acres.

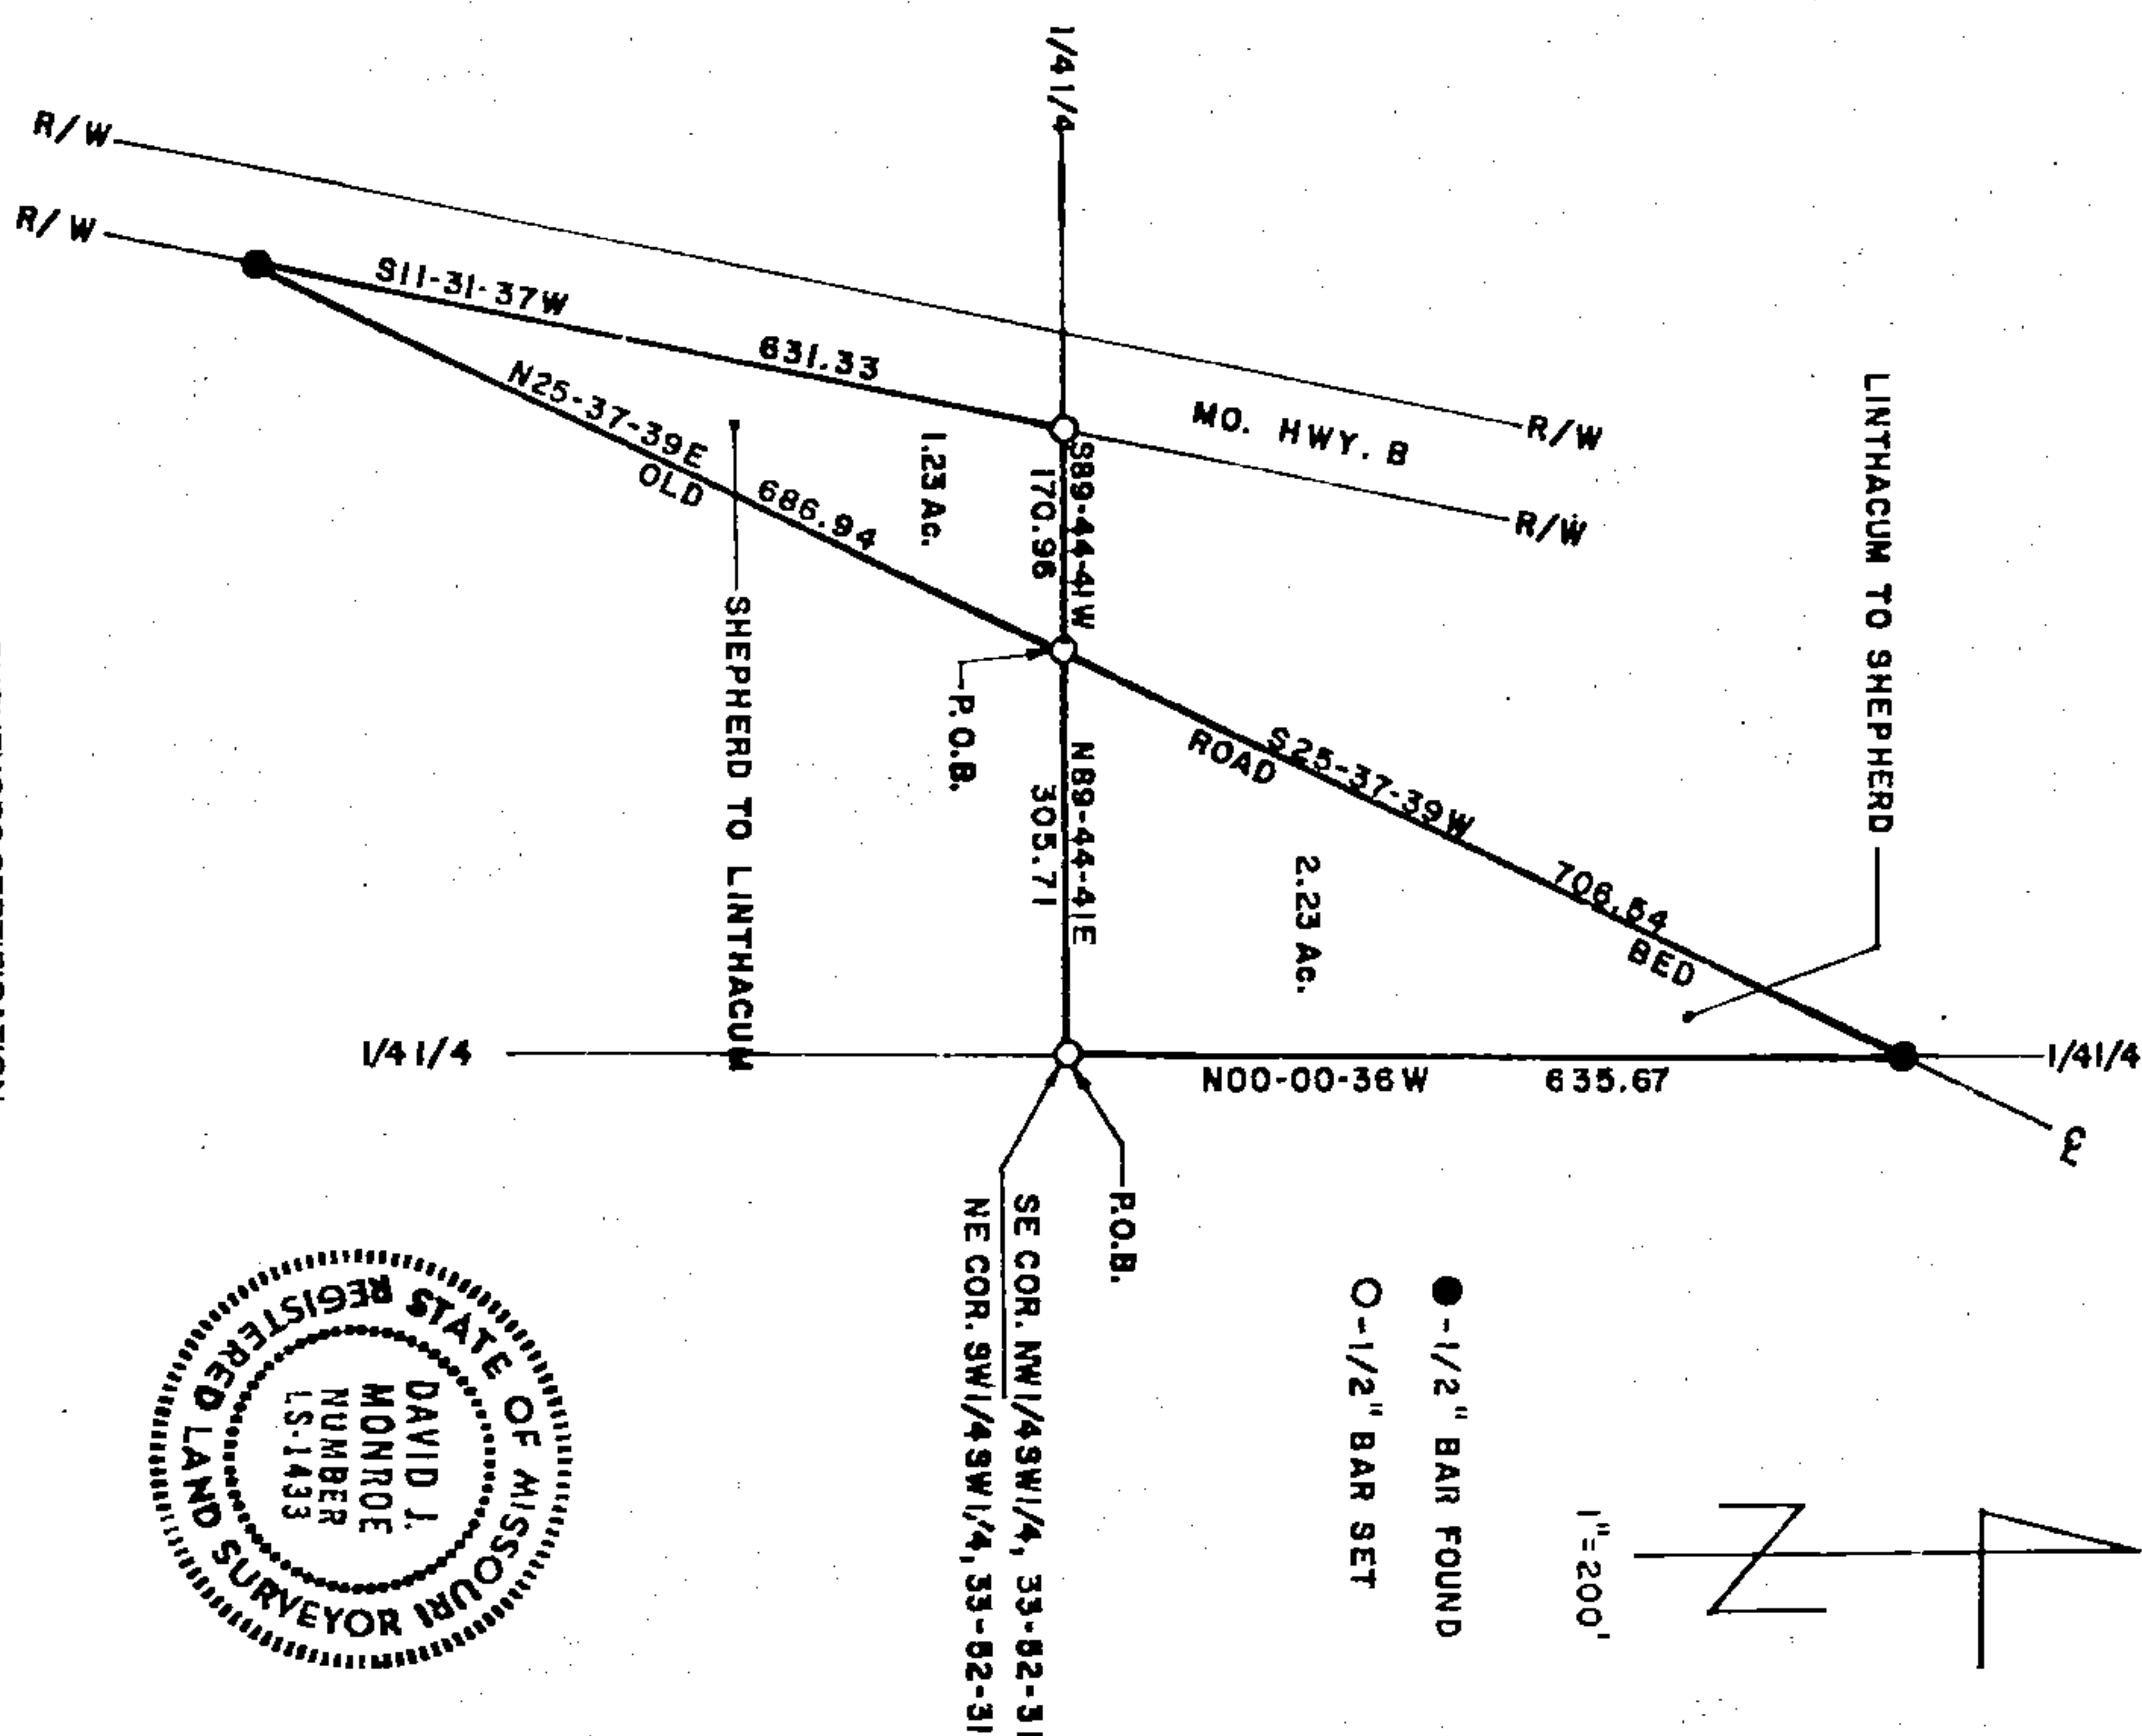

SURVEYORS CERTIFICATION

I HEREBY CERTIFY THAT THIS PLAN, PLAT, MAP, SURVEY OR REPORT WAS PREPARED BY ME OR UNDER MY DIRECT PERSONAL SUPERVISION AND THAT I AM A DULY REGISTERED LAND SURVEYOR UNDER THE LAWS OF THE STATE OF MISSOURI.

CLIENT: HOWARD LINTHACUM
Liberty, Mo.

Signed

David J. Monroe

Mo. Reg. No. 1433

Date

8-12-1986

PROJ. NO. 86-908

F.B. 85-27

750-23928

2/26/87 dlm
7506